
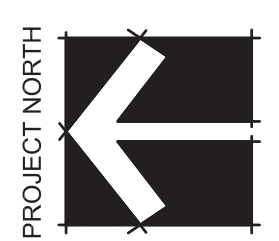


SUBMITTALS

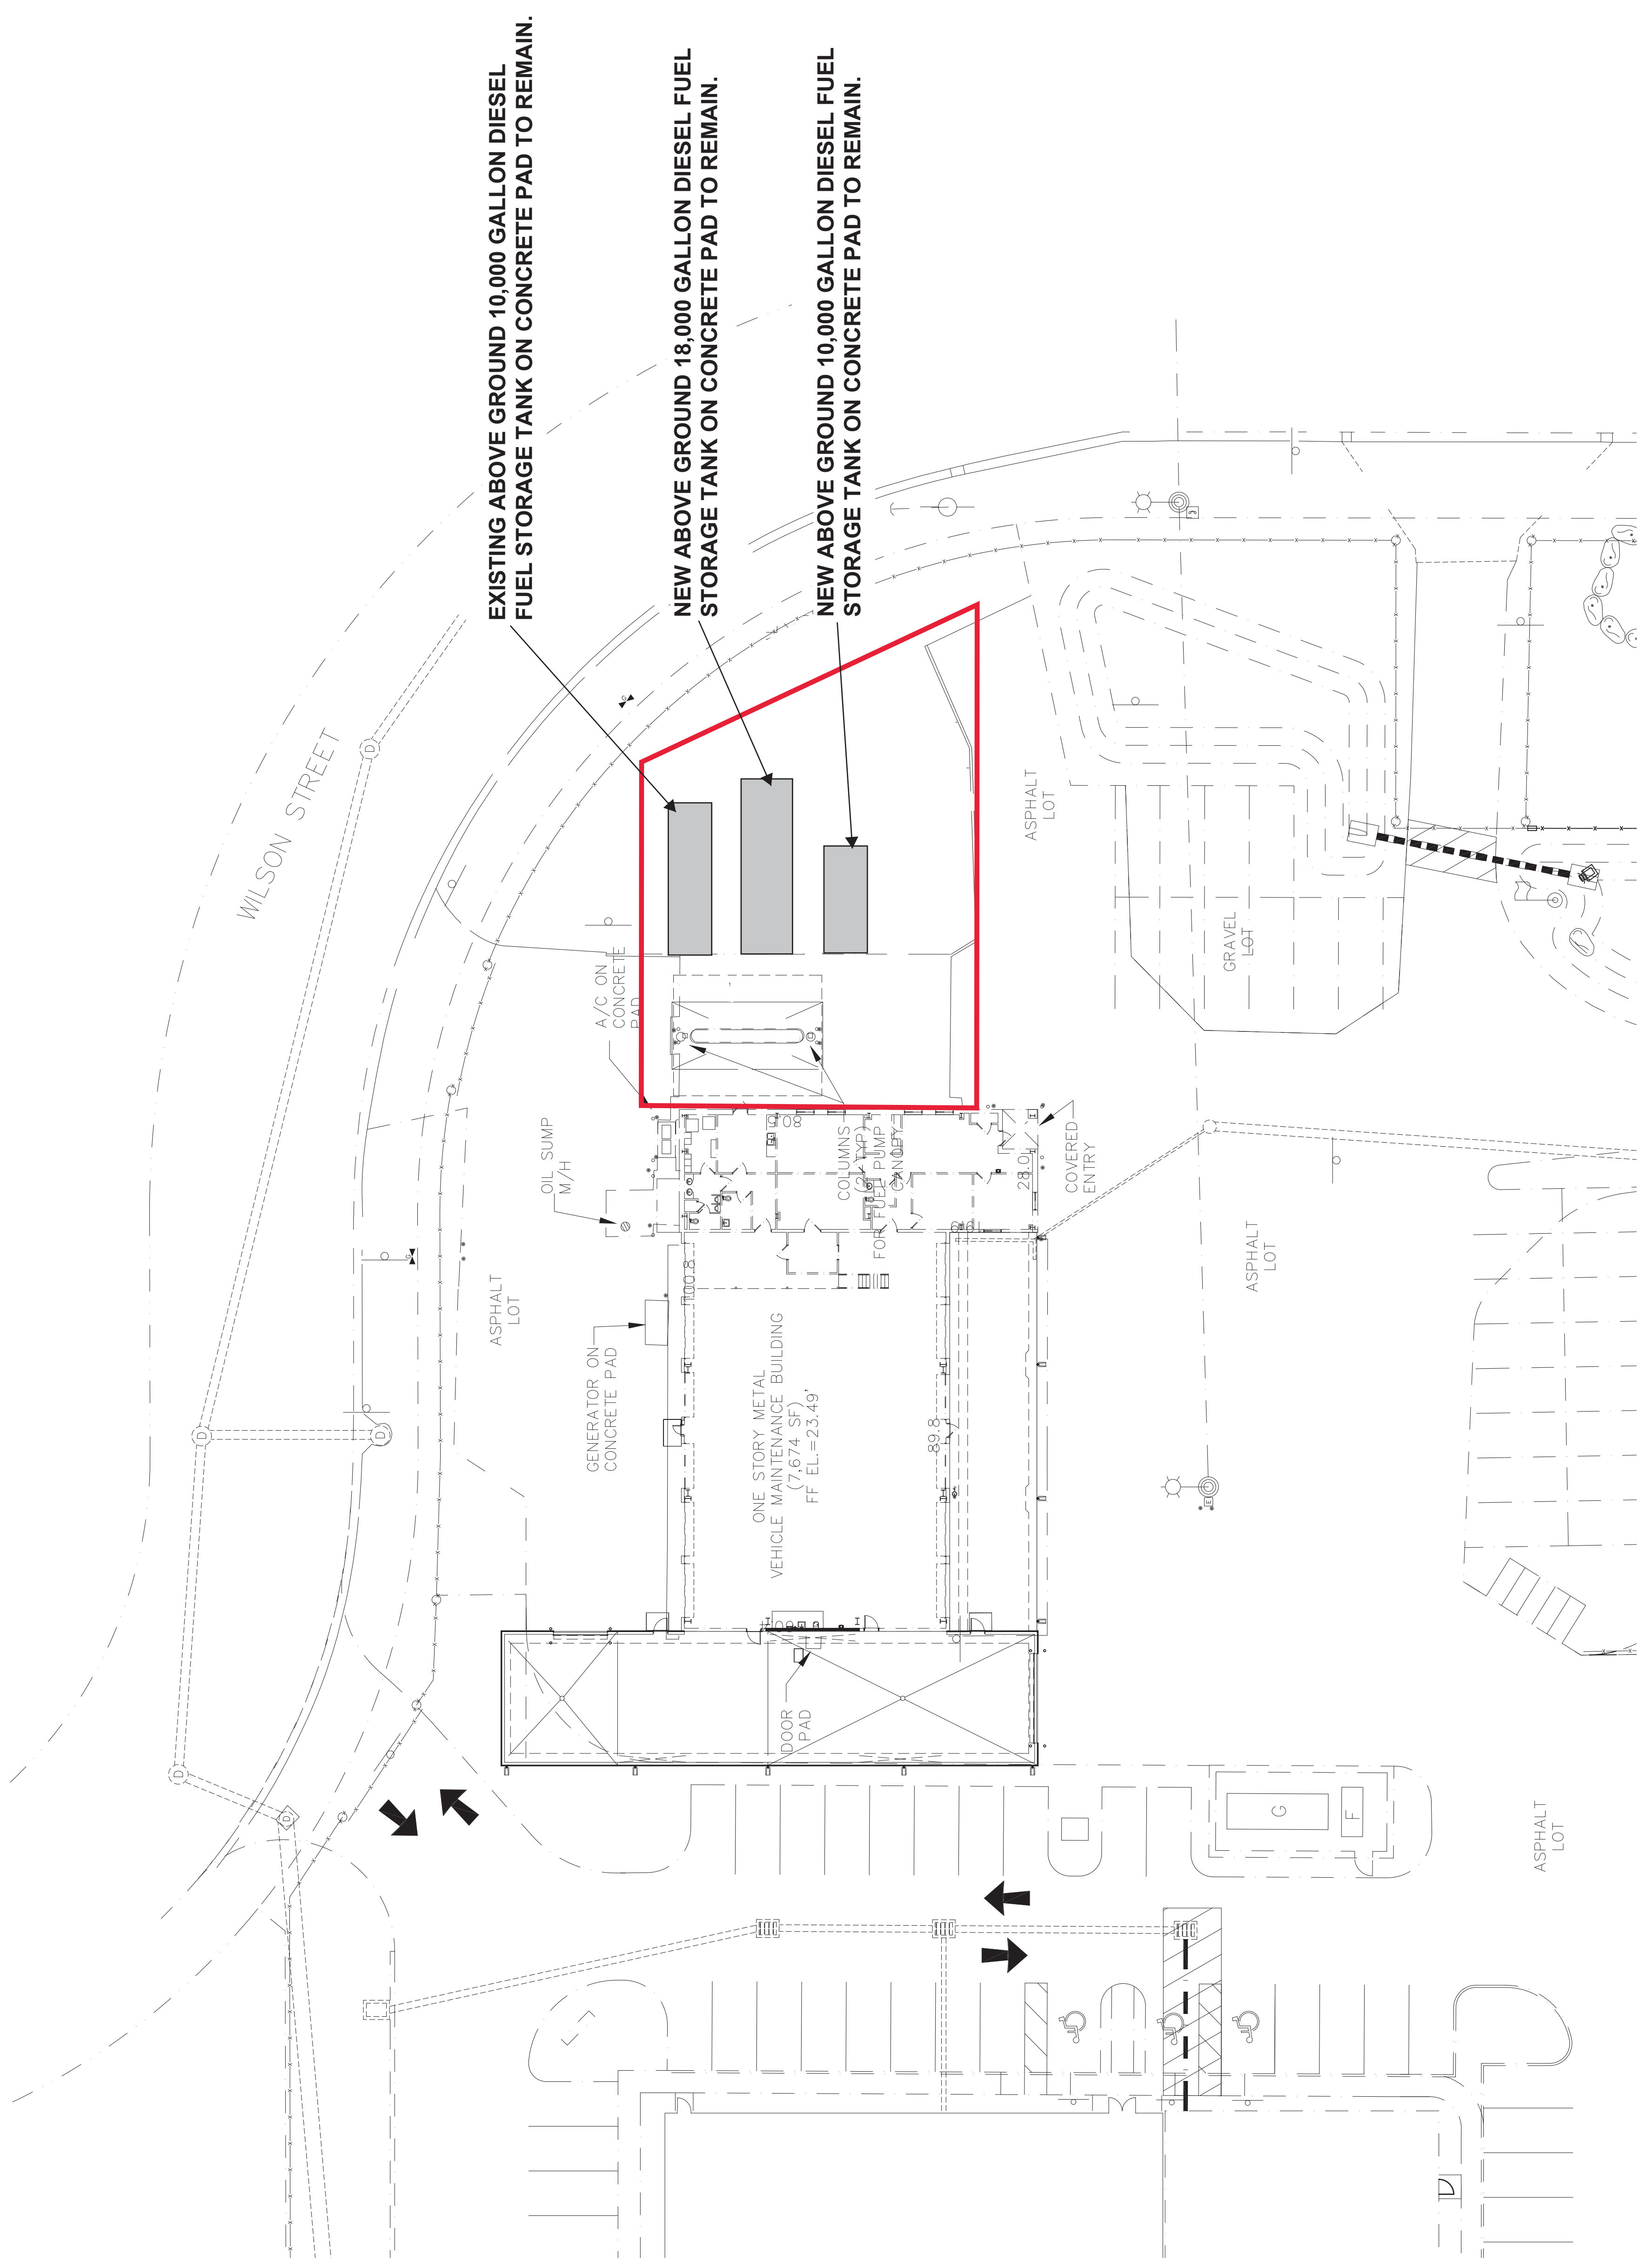

1 FLEET BUILDING SITE PLAN  
 SCALE: 1" = 20'