


1

GARAGE - FRONT ELEVATION


SCALE: 1/4" = 1'-0"

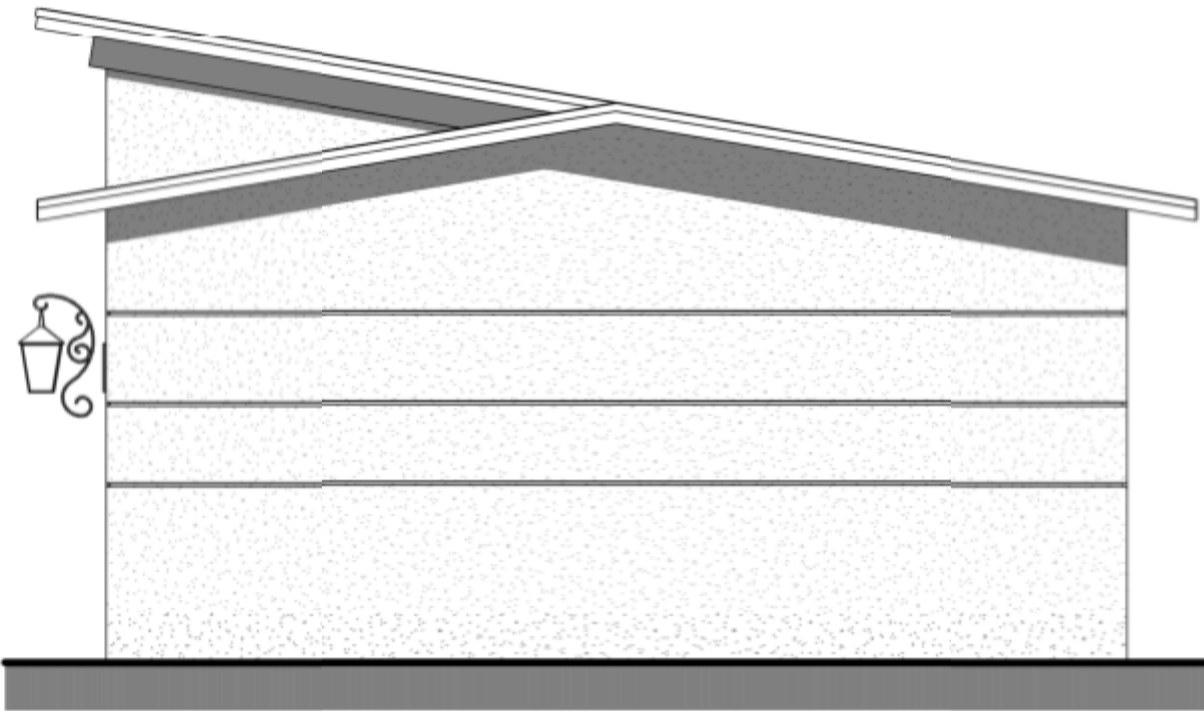

2

GARAGE - SIDE ELEVATION

SCALE: 1/4" = 1'-0"

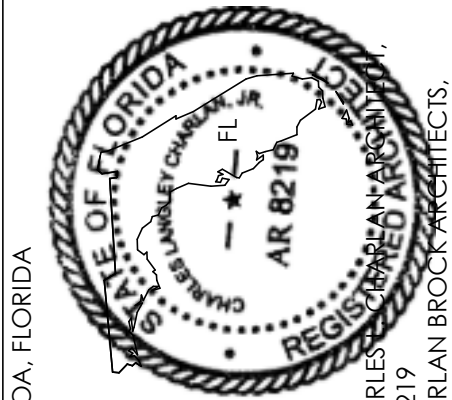

CIRRUS
Cocoa, Florida
FRAMEWORK GROUP, LLC
1200 W. PLATT ST. SUITE 201 TAMPA, FLORIDA 33606

c b a
charlan • brock
associates

architects • planners
1770 fennell street
mailland florida 32751-7208
407 660 8900 f:407 875 9948
www . cbaarchitects . com

GARAGE
ELEVATION

date: 12-17-2020
job no: 4266.19
drawn by: Author
reviewed by: Checker
issue history:
Δ Date

T2.31