



SUBMITTALS



301 SHEARER BLVD.
COCOA, FL

DRAWING TITLE:

**FLEET
BUILDING SITE
PLAN
REMOVAL PLAN**

JOHN C. ZWICK, R.A.
FL. REG. AR0009527


DATE: 02/01/16

JOB NO.: 2015.27

DRAWN BY: CNK

CHECKED BY:

DRAWING NO.:

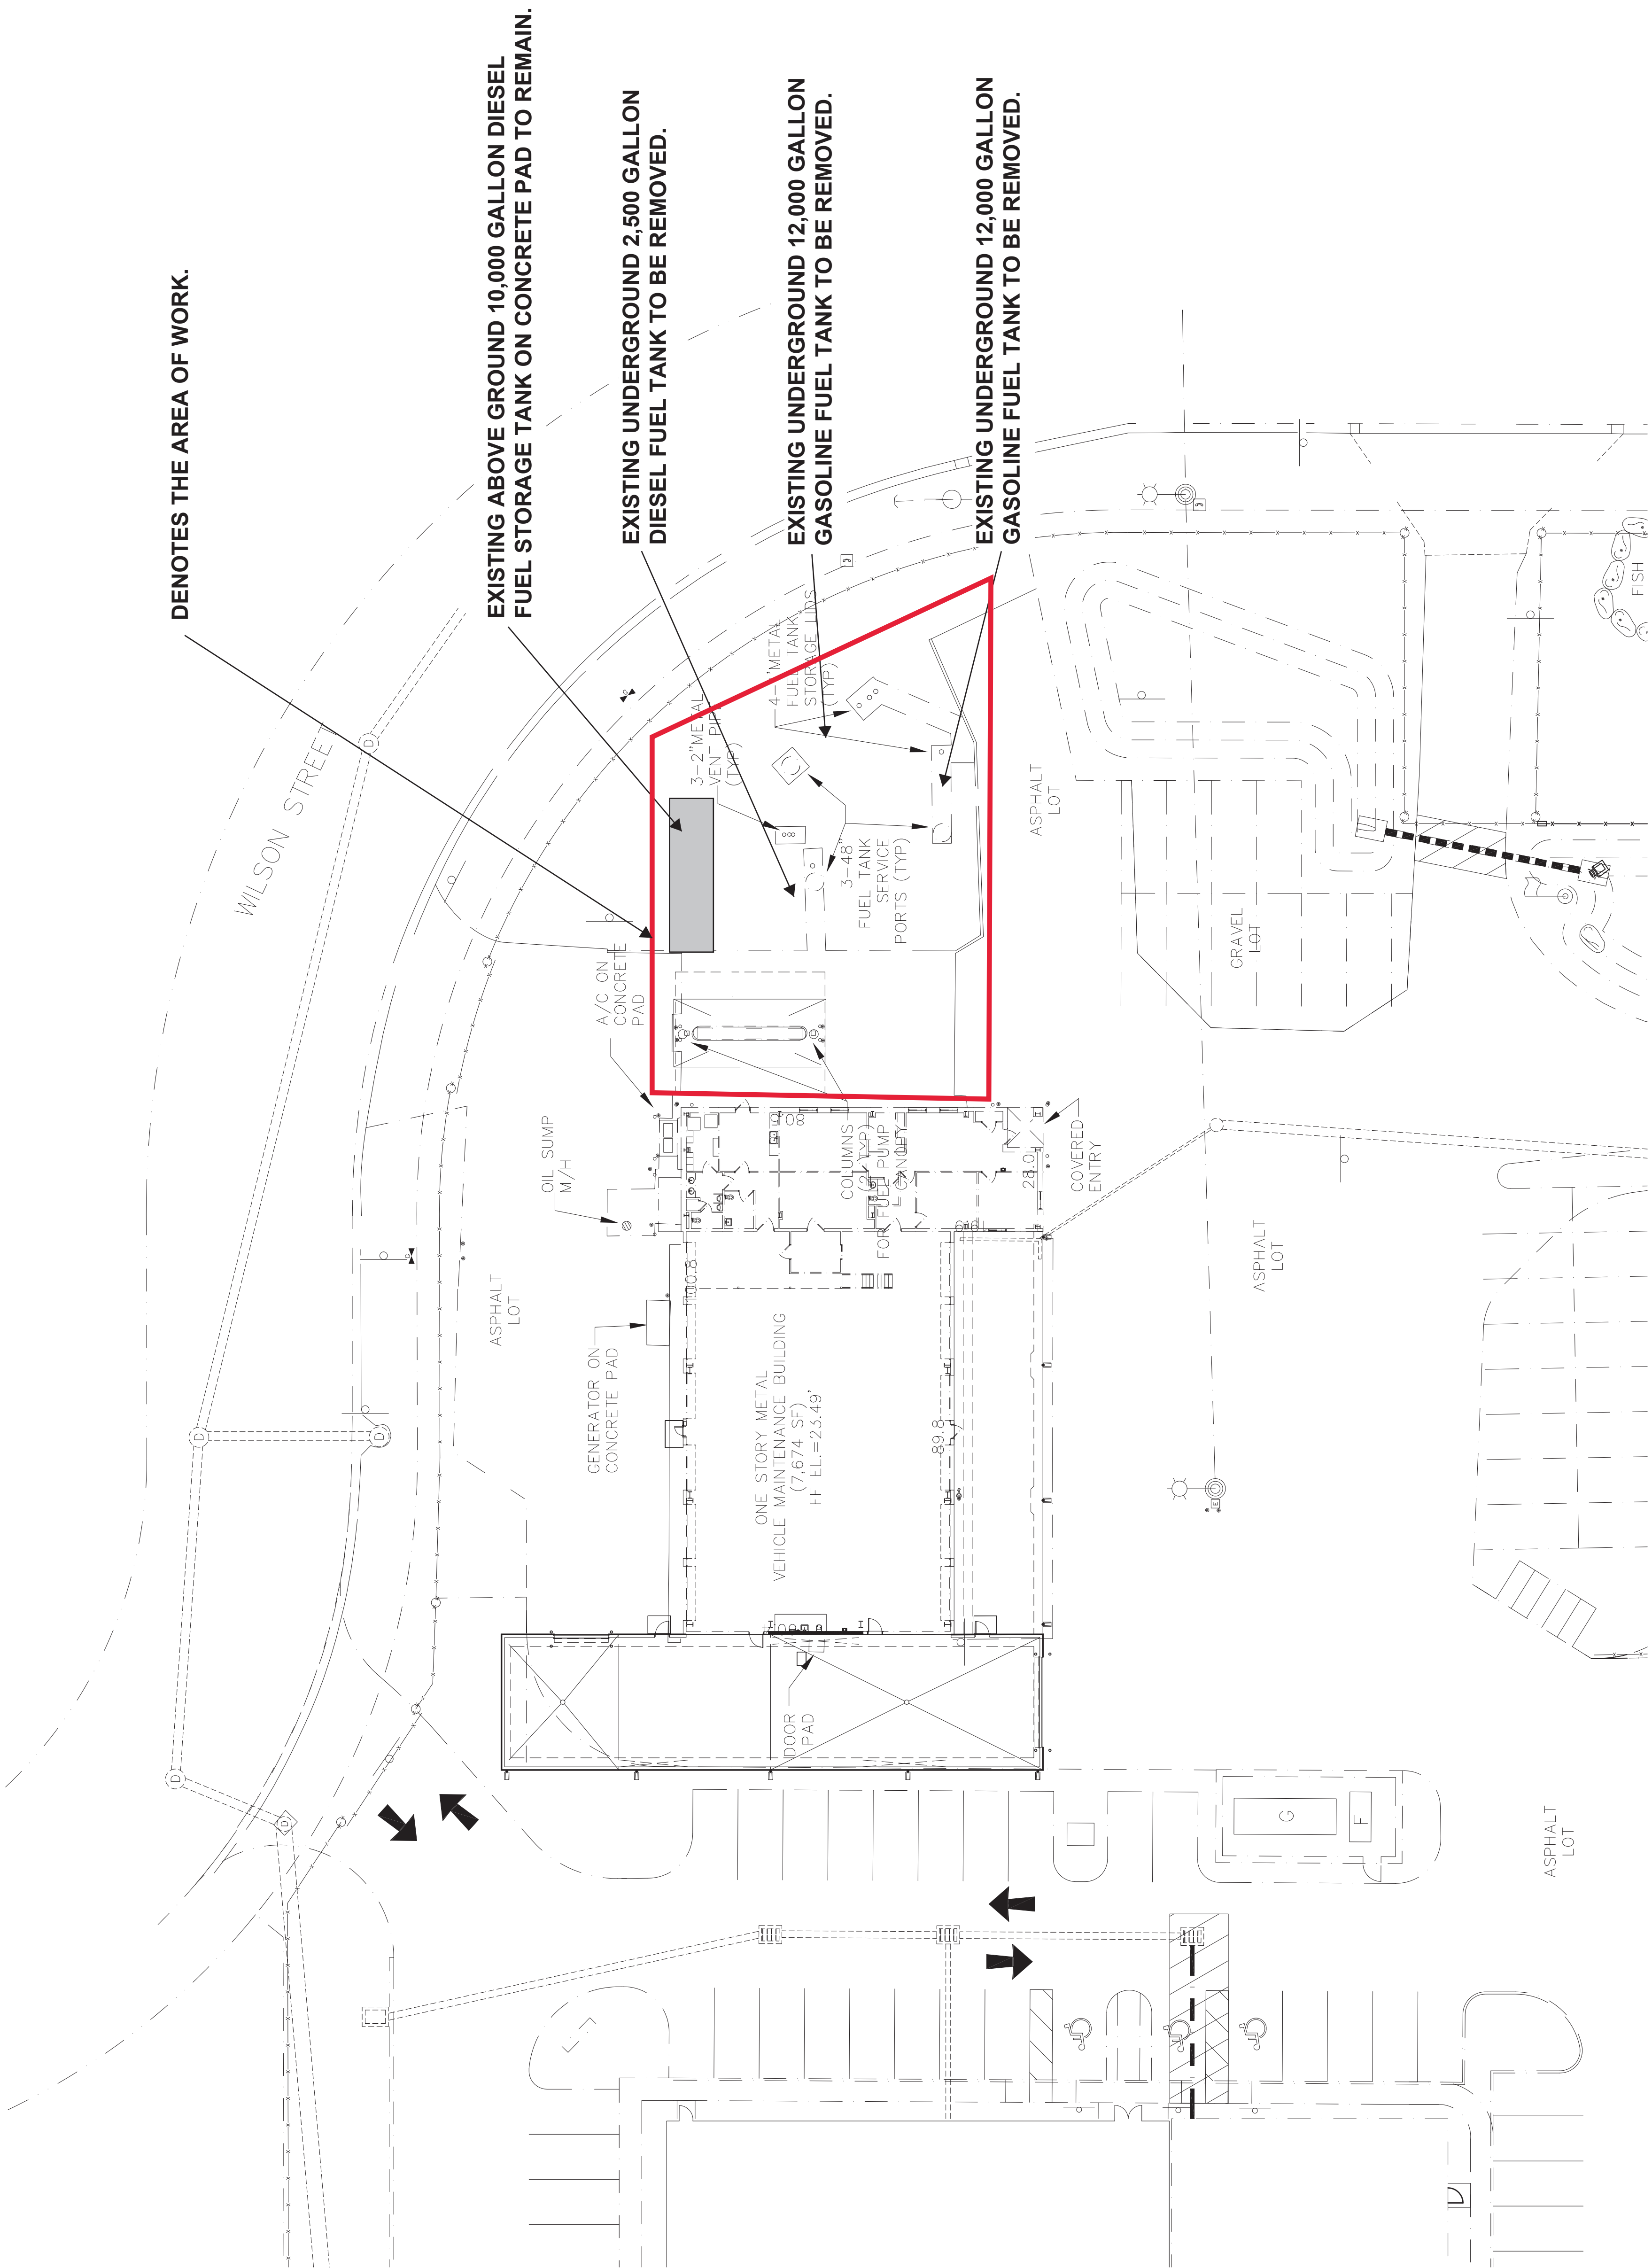

FLEET BUILDING SITE PLAN

SCALE: 1" = 20'