



COCOA 108" 18"

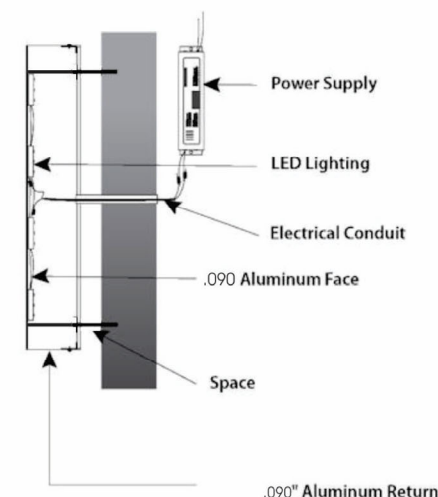

4 Corners SR 520 / US Hwy 1


THIS DESIGN IS THE PROPERTY OF BERRY SIGNS, INC. AND MAY NOT BE REPRODUCED, ALTERED OR DISTRIBUTED WITHOUT THE EXPRESSED WRITTEN PERMISSION OF BERRY SIGNS, INC.

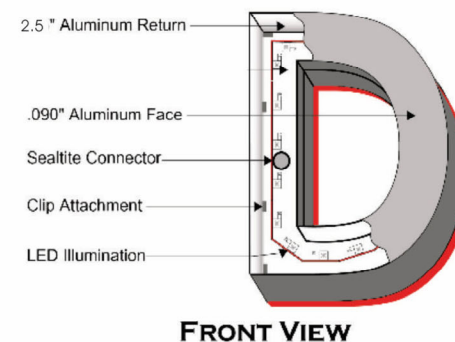

CUSTOMER City of Cocoa		
DESIGN BY DBerry	DATE	MET LISTED # As Required
DESIGN# Bs4576	SCALE N-T-S	REVISION-03

1740 S. HUNTINGTON LANE ROCKLEDGE, FL 32955 (321) 631-6150 FAX (321) 631-8435 OR VISIT US @ WWW.BERRYSIGNS.COM

BERRY SIGNS, INC. IS NOT RESPONSIBLE FOR PRIMARY ELECTRICAL CONNECTION OF SIGN

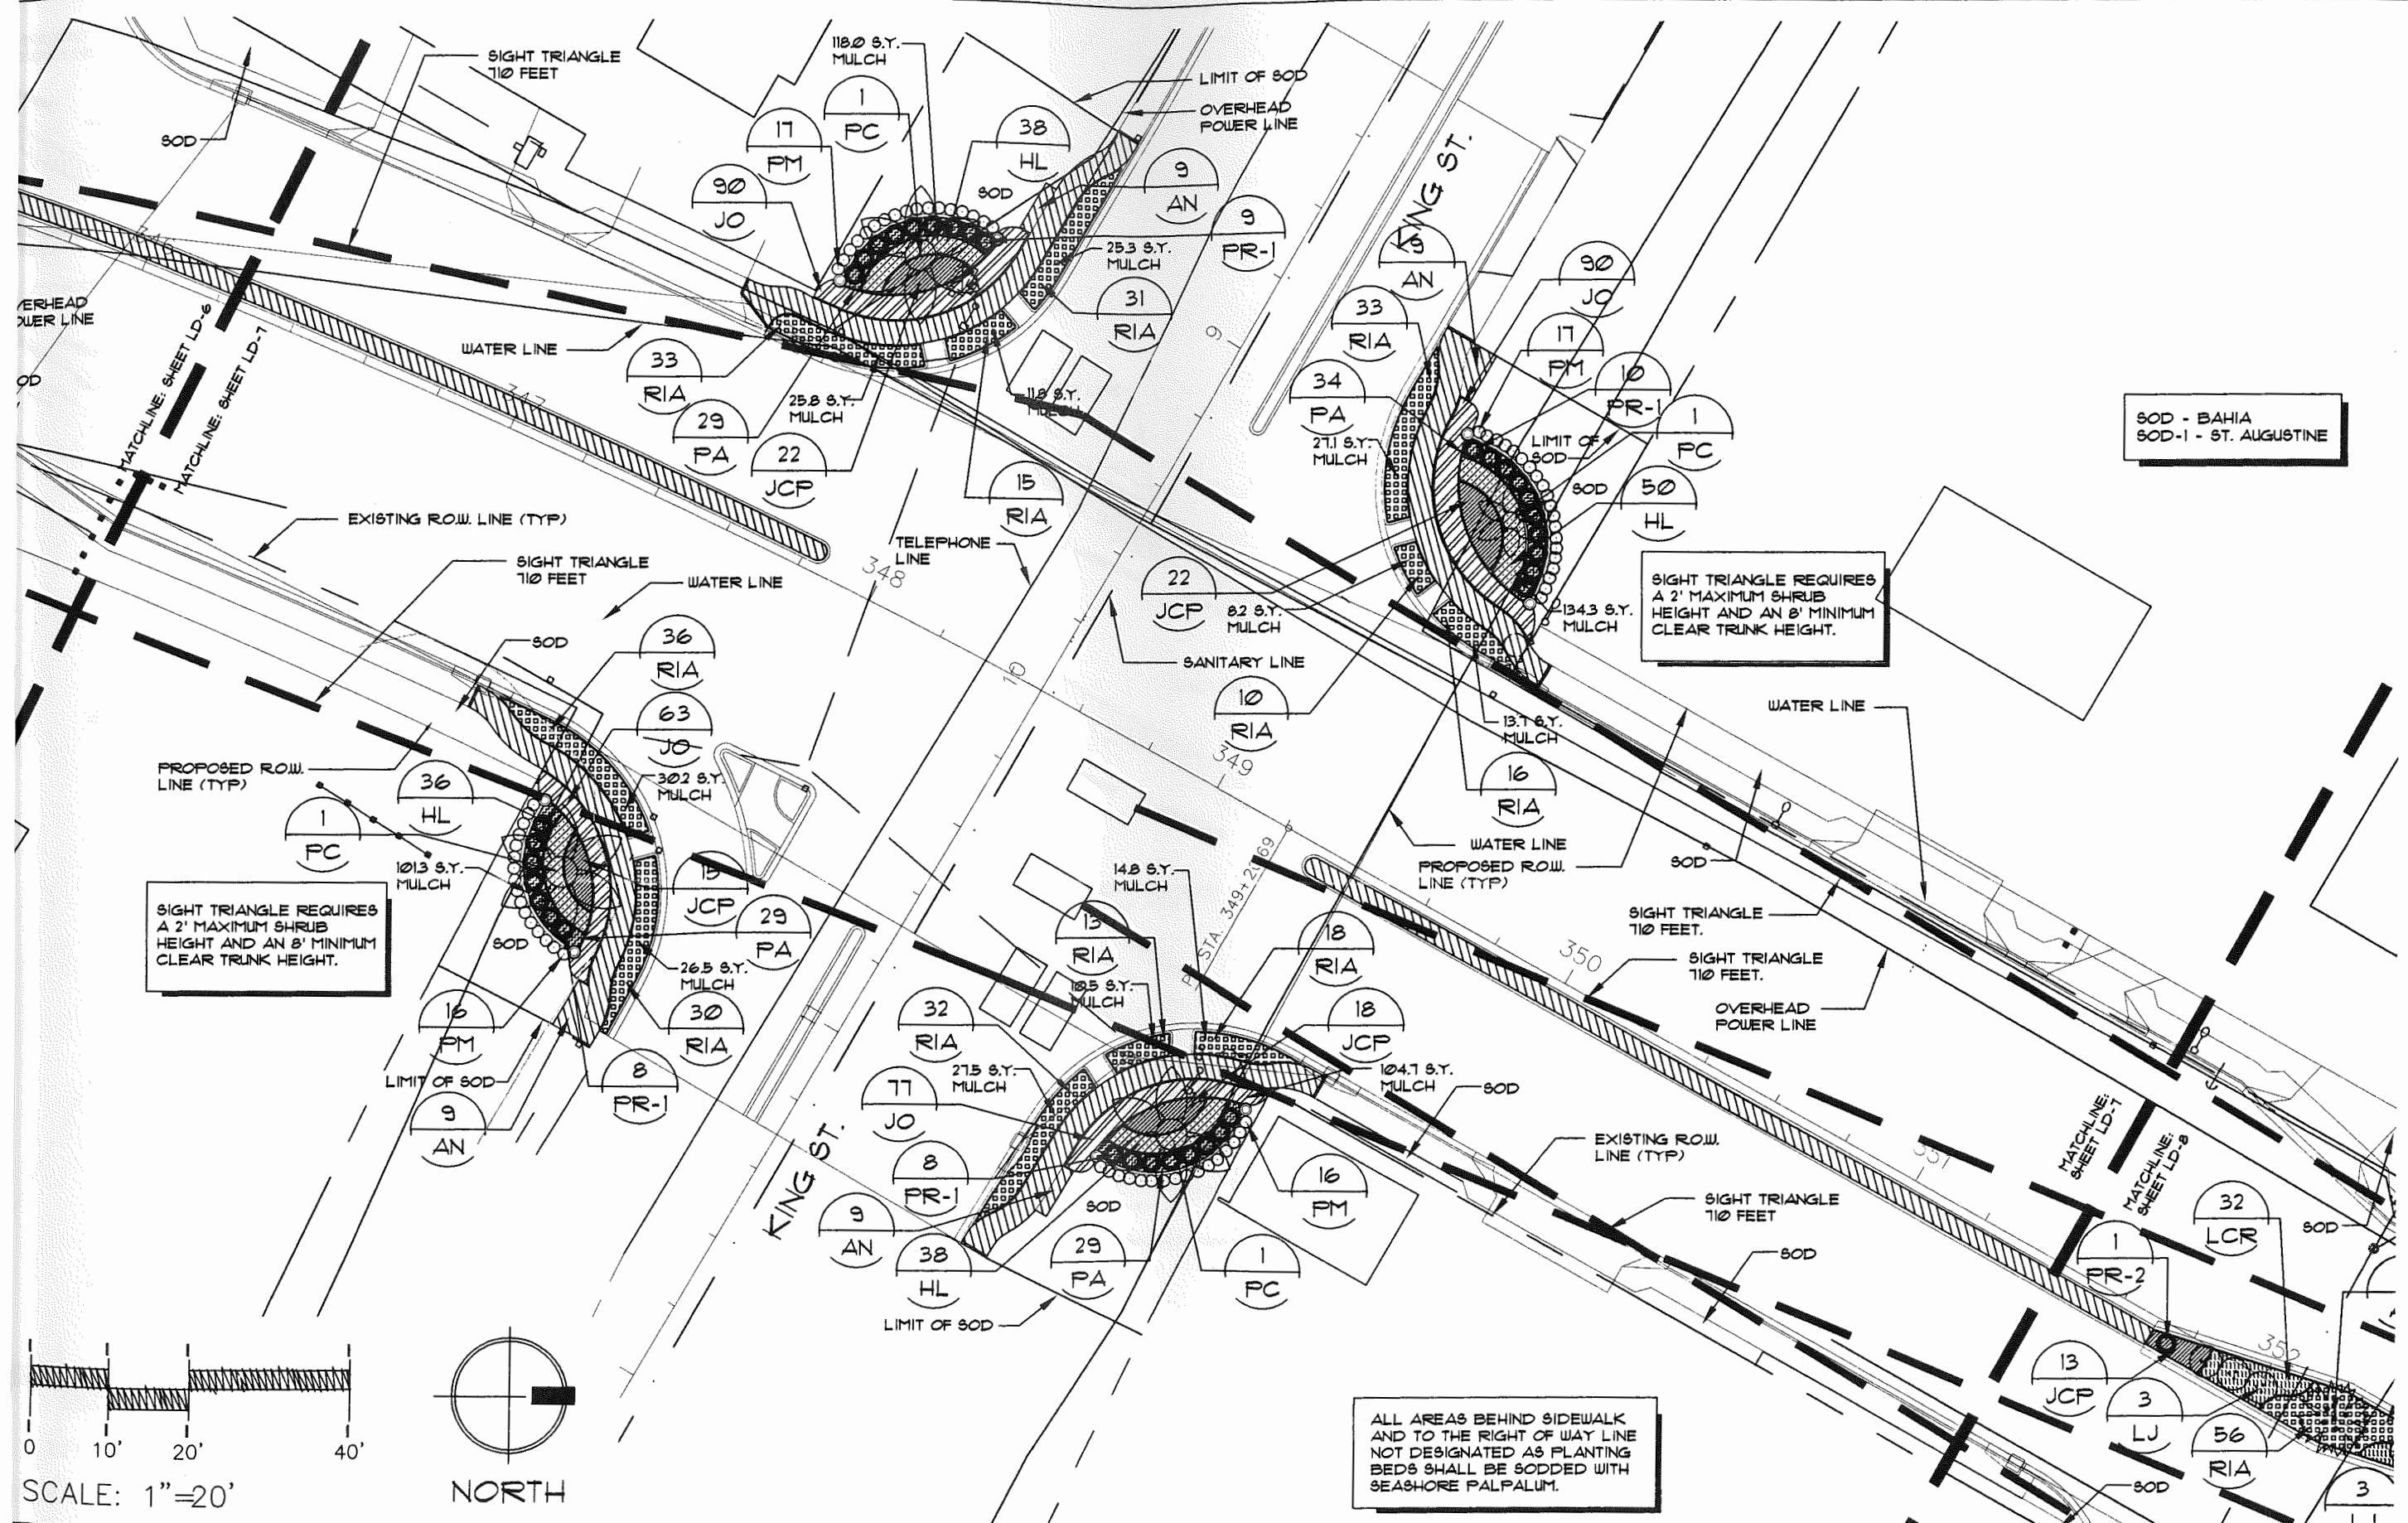

REVISIONS				
BY	DESCRIPTION	DATE	BY	DESCRIPTION

MILLER LEGG
 ENGINEERS • SURVEYORS & MAPPERS
 PLANNERS • LANDSCAPE ARCHITECTS
 GIS • ENVIRONMENTAL PROFESSIONALS
 631 S. Orlando Avenue, Suite 200
 Winter Park, Florida 32789-7122
 (407) 629-6880 Fax: (407) 629-7883
 Cert. of Authorization L.B. 6580
 www.millerlegg.com

STATE OF FLORIDA DEPARTMENT OF TRANSPORTATION		
ROAD NO.	COUNTY	FINANCIAL PROJECT ID
S.R. 5	BREVARD	237592-1-52-02

S.R. 5 (U.S. 1)
LANDSCAPE PLAN

SHEET NO.
LD-7