

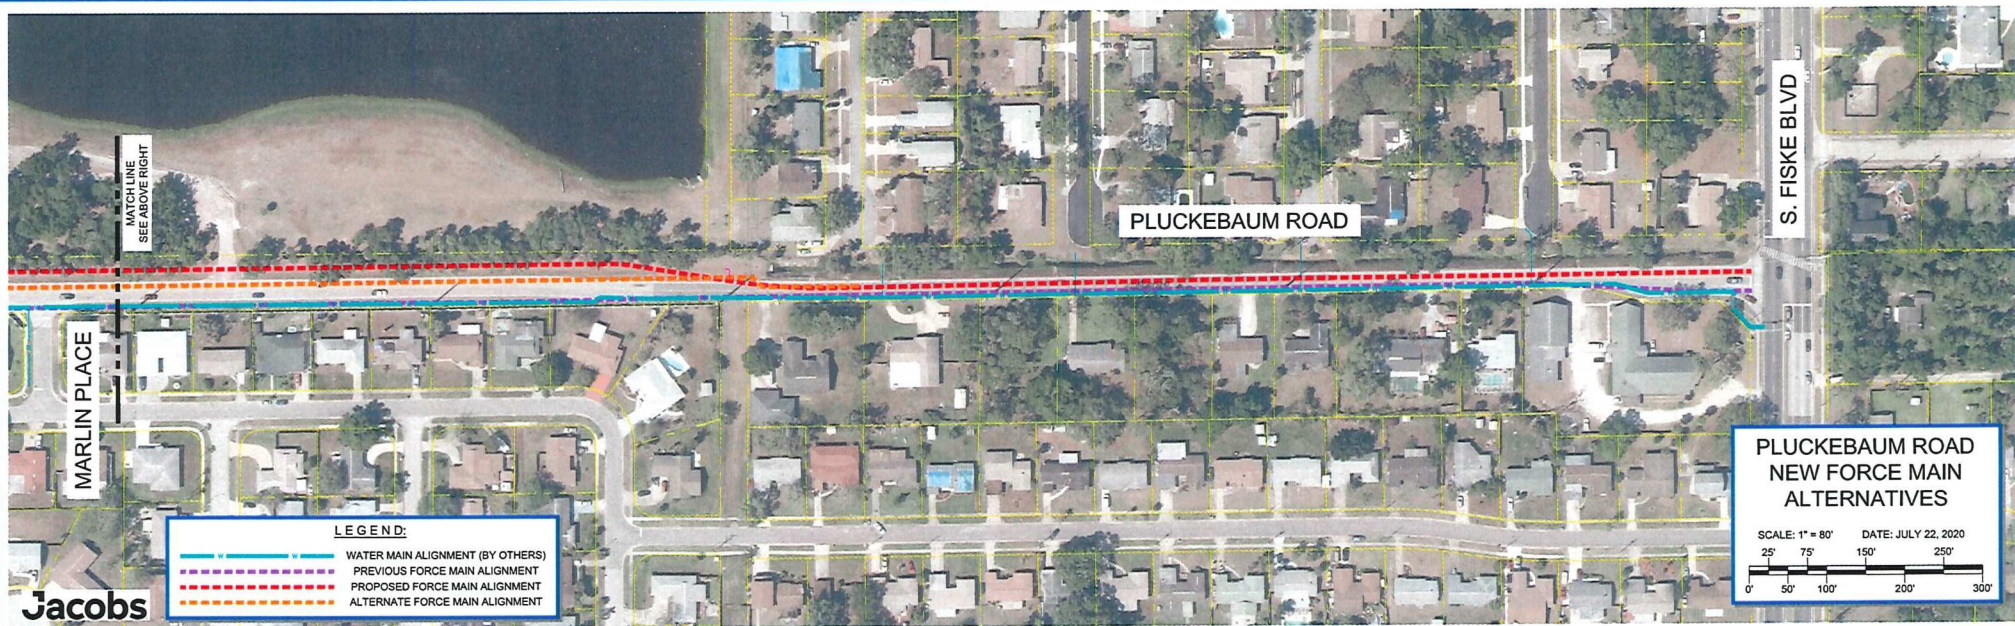
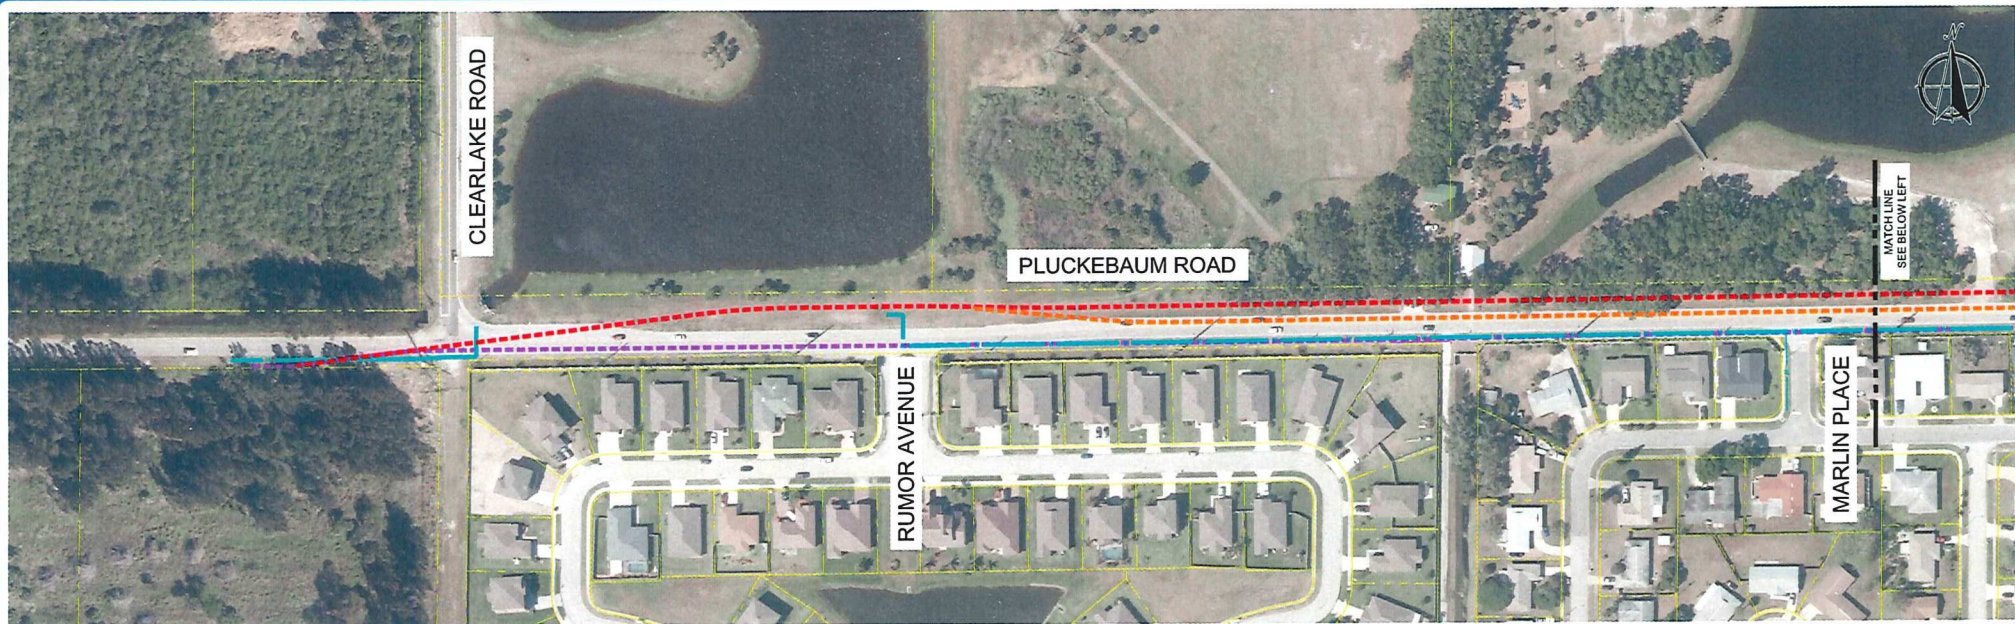


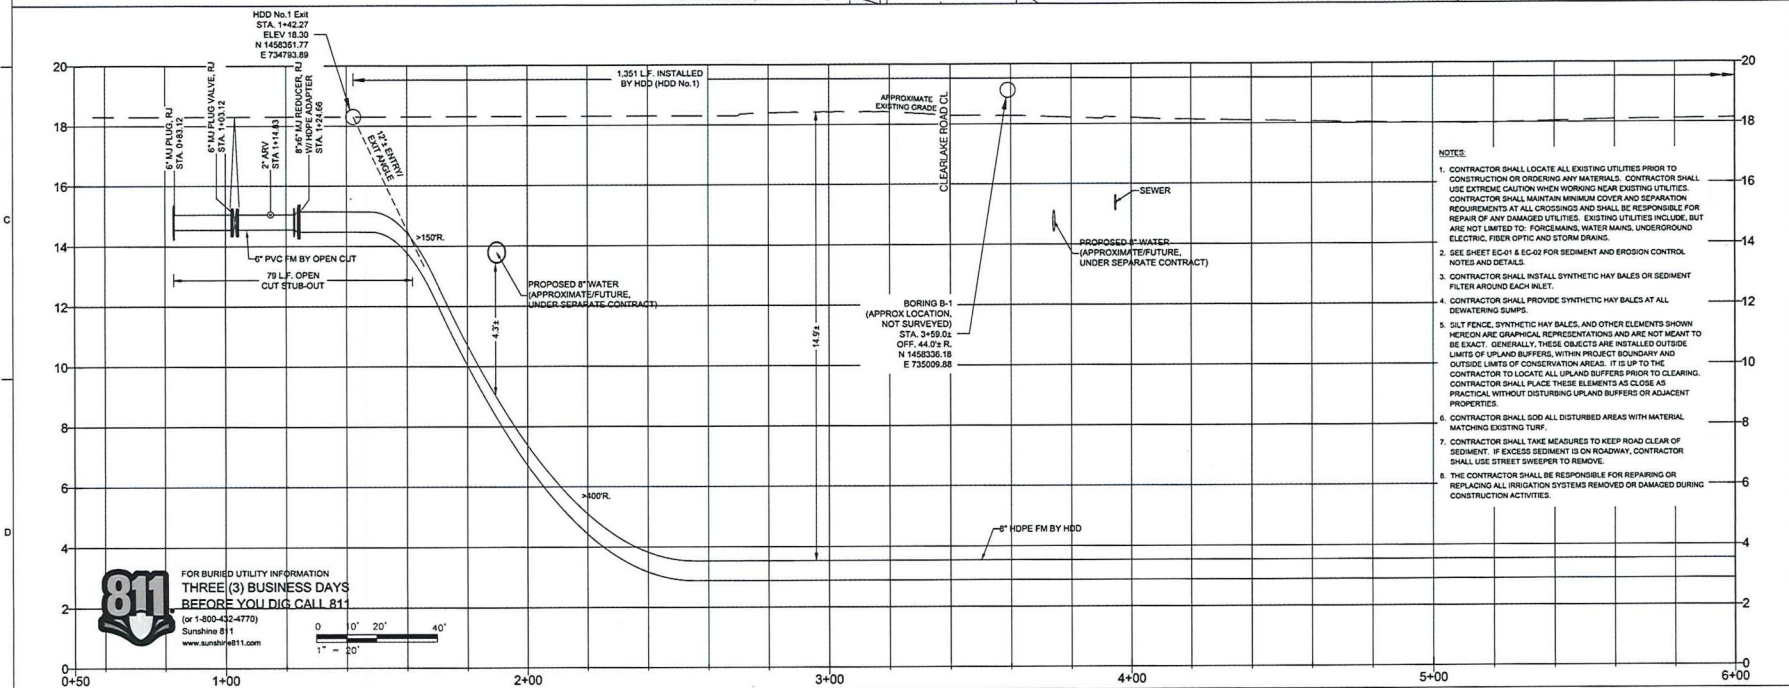

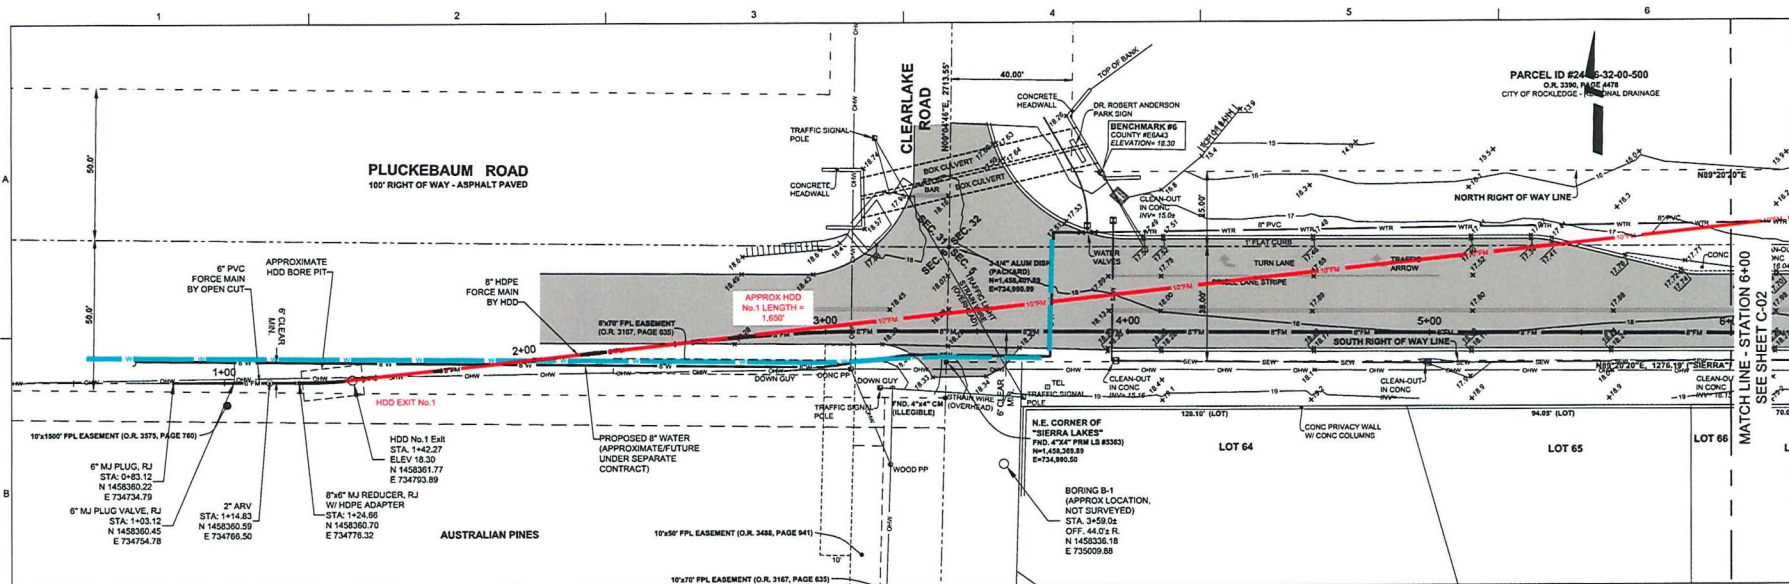


PARCEL ID #2446-32-00-500 O.R. 3396, PAGE 4478 CITY OF ROCKLEDGE - INTERNAL DRAINAGE		GREGORY D. KOUB FL PE #05159	
DATE	JUNE 2020	PROJ	EGXLE2000
DWG	C-01	SHEET	5
CITY OF ROCKLEDGE, FLORIDA PLUCKEBAUM ROAD FORCE MAIN DESIGN 1100 JACK ONTES BLVD. ROCKLEDGE, FL 32955			
200 S. Orange Avenue, Suite 500 Orlando, FL 32801			
JACOBS			
PLUCKEBAUM ROAD PLAN AND PROFILE STA. 0+50 TO 6+00			
VERIFY SCALE BAR IS ONE INCH ON ORIGINAL DRAWING 0 1"			

- NOTES**
1. CONTRACTOR SHALL LOCATE ALL EXISTING UTILITIES PRIOR TO CONSTRUCTION OR ORDERING ANY MATERIALS. CONTRACTOR SHALL USE EXTREME CAUTION WHEN WORKING NEAR EXISTING UTILITIES. CONTRACTOR SHALL MAINTAIN MINIMUM COVER AND SEPARATION REQUIREMENTS AT ALL CROSSINGS AND SHALL BE RESPONSIBLE FOR REPAIR OF ANY DAMAGED UTILITIES. EXISTING UTILITIES INCLUDE, BUT ARE NOT LIMITED TO: FORCE MAINS, WATER MAINS, UNDERGROUND ELECTRIC, FIBER OPTIC AND STORM DRAINAGE.
 2. SEE SHEET EC-01 & EC-02 FOR SEDIMENT AND EROSION CONTROL NOTES AND DETAILS.
 3. CONTRACTOR SHALL INSTALL SYNTHETIC HAY BALES OR SEDIMENT FILTER AROUND EACH INLET.
 4. CONTRACTOR SHALL PROVIDE SYNTHETIC HAY BALES AT ALL DOWNSLOPE SLOPES.
 5. SILT FENCE, SYNTHETIC HAY BALES, AND OTHER ELEMENTS SHOWN HEREON ARE GRAPHICAL REPRESENTATIONS AND ARE NOT MEANT TO BE EXACT. GENERALLY, THESE ELEMENTS ARE INSTALLED OUTSIDE LIMITS OF UPLAND BUFFERS, WITHIN PROJECT BOUNDARY AND OUTSIDE LIMITS OF CONSERVATION AREAS. IT IS UP TO THE CONTRACTOR TO LOCATE ALL UPLAND BUFFERS PRIOR TO CLEARING. CONTRACTOR SHALL PLACE THESE ELEMENTS AS CLOSE AS PRACTICAL WITHOUT DISTURBING UPLAND BUFFERS OR ADJACENT PROPERTIES.
 6. CONTRACTOR SHALL SOE ALL DISTURBED AREAS WITH MATERIAL MATCHING EXISTING TURF.
 7. CONTRACTOR SHALL TAKE MEASURES TO KEEP ROAD CLEAR OF SEDIMENT. IF EXCESS SEDIMENT IS ON ROADWAY, CONTRACTOR SHALL USE STREET SWEEPER TO REMOVE.
 8. THE CONTRACTOR SHALL BE RESPONSIBLE FOR REPAIRING OR REPLACING ALL IRRIGATION SYSTEMS REMOVED OR DAMAGED DURING CONSTRUCTION ACTIVITIES.

811
 FOR BURIED UTILITY INFORMATION
 THREE (3) BUSINESS DAYS
 BEFORE YOU DIG CALL 811
 (or 1-800-432-4770)
 Sunshine 811
 www.sunshine811.com



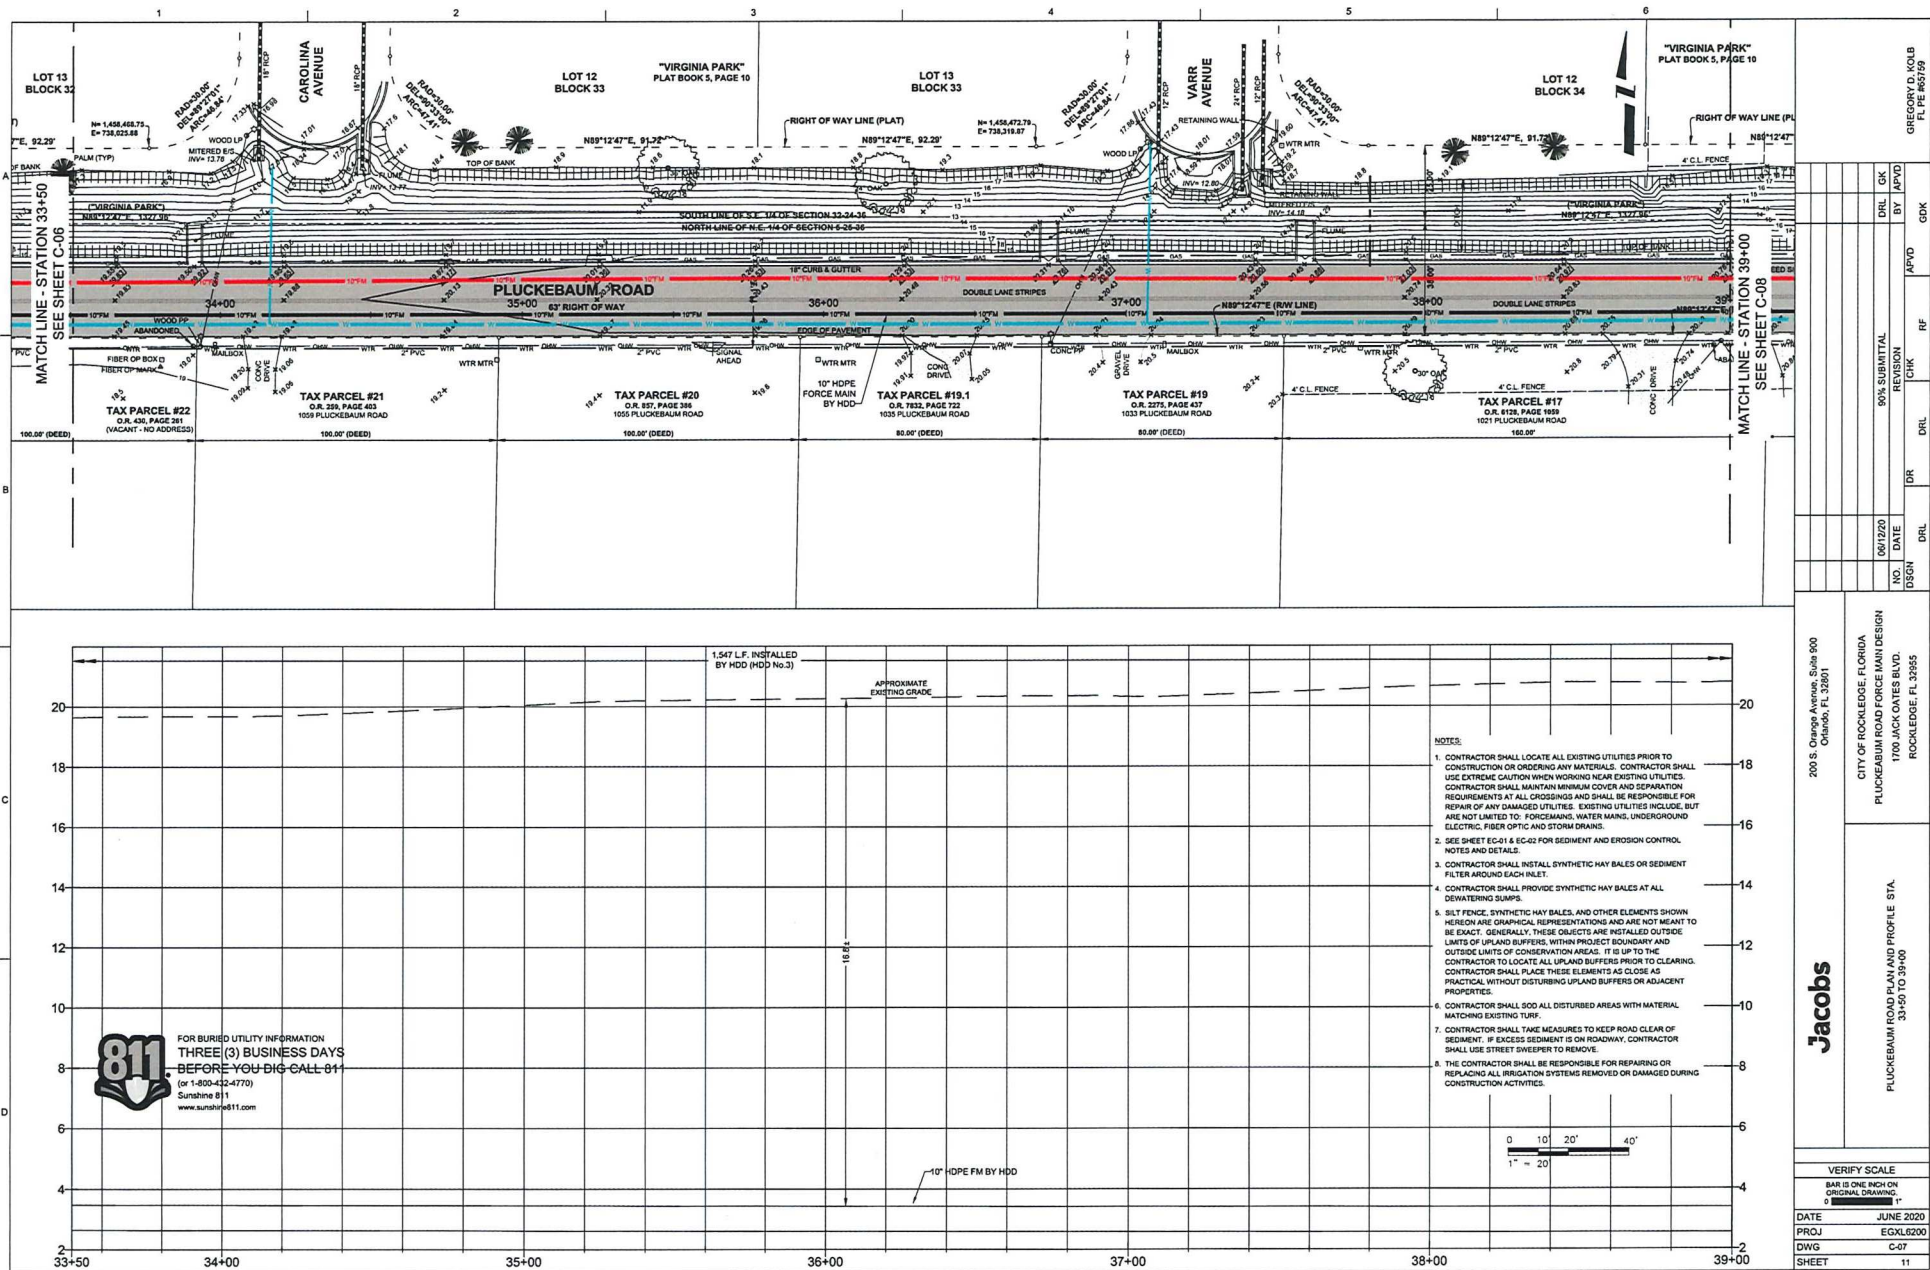

Jacobs

200 S. Orange Avenue, Suite 900
Orlando, FL 32801

CITY OF ROCKLEDGE, FLORIDA
PLUCKEBAUM ROAD FORCE MAIN DESIGN
1700 JACK OATES BLVD.
ROCKLEDGE, FL 32955

PLUCKEBAUM ROAD PLAN AND PROFILE STA.
33+50 TO 39+00

GREGORY D. KOLB
FL PE #60769

THIS DOCUMENT IS THE PROPERTY OF JACOBS AND IS NOT TO BE USED IN WHOLE OR IN PART, FOR ANY OTHER PROJECT WITHOUT THE WRITTEN AUTHORIZATION OF JACOBS.

