


BREVARD AVENUE

TAX PARCEL
24-36-33-85-* -B

SE CORNER
LOT B
FND. 1/2" I.P.
NO ID.
A PART OF
LOT B

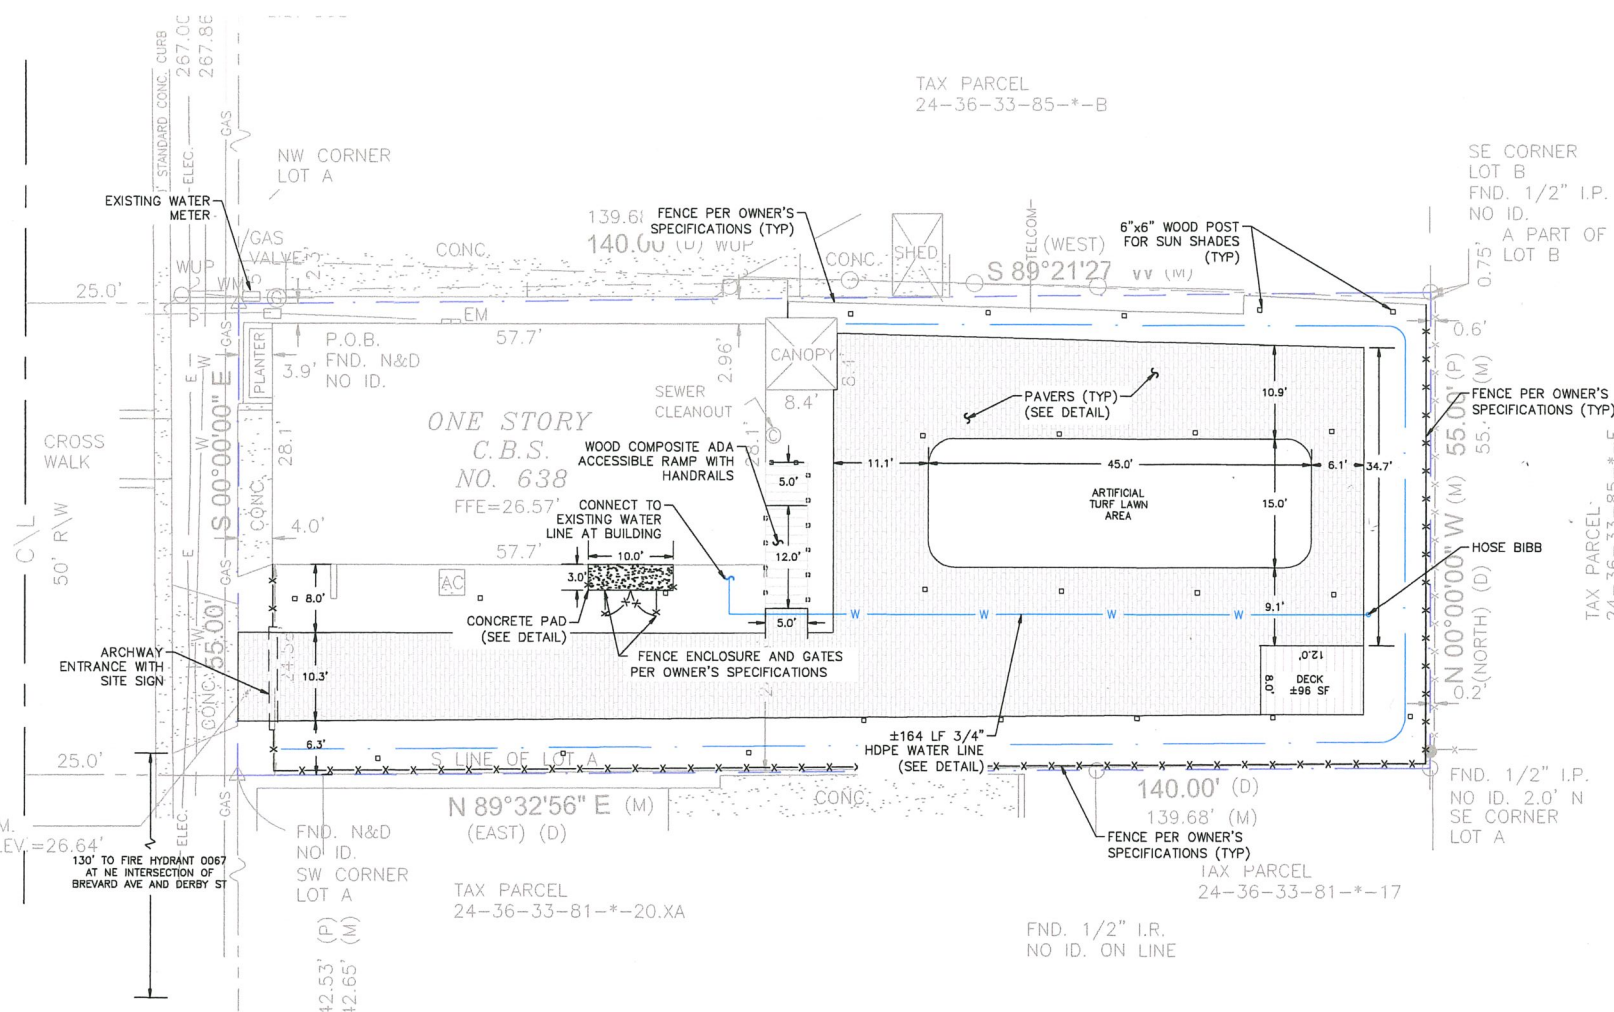

ONE STORY
C.B.S.
NO. 638
FFE=26.57'

TAX PARCEL
24-36-33-81-* -20.XA

TAX PARCEL
24-36-33-81-* -17

TAX PARCEL
24-36-33-85-* -E

SITE B.M.
N&D ELEV.=26.64'
130' TO FIRE HYDRANT 0067
AT NE INTERSECTION OF
BREVARD AVE AND DERBY ST

FND. 1/2" I.R.
NO ID. ON LINE

FND. N&D
NO ID.
SW CORNER
LOT A
42.53' (P)
12.65' (M)

FND. 1/2" I.P.
NO ID. 2.0' N
SE CORNER
LOT A