


Exhibit 2(b)

PLAT BOOK _____, PAGE _____
SHEET 2 OF 5
SECTION 22, TOWNSHIP 24 SOUTH, RANGE 35 EAST

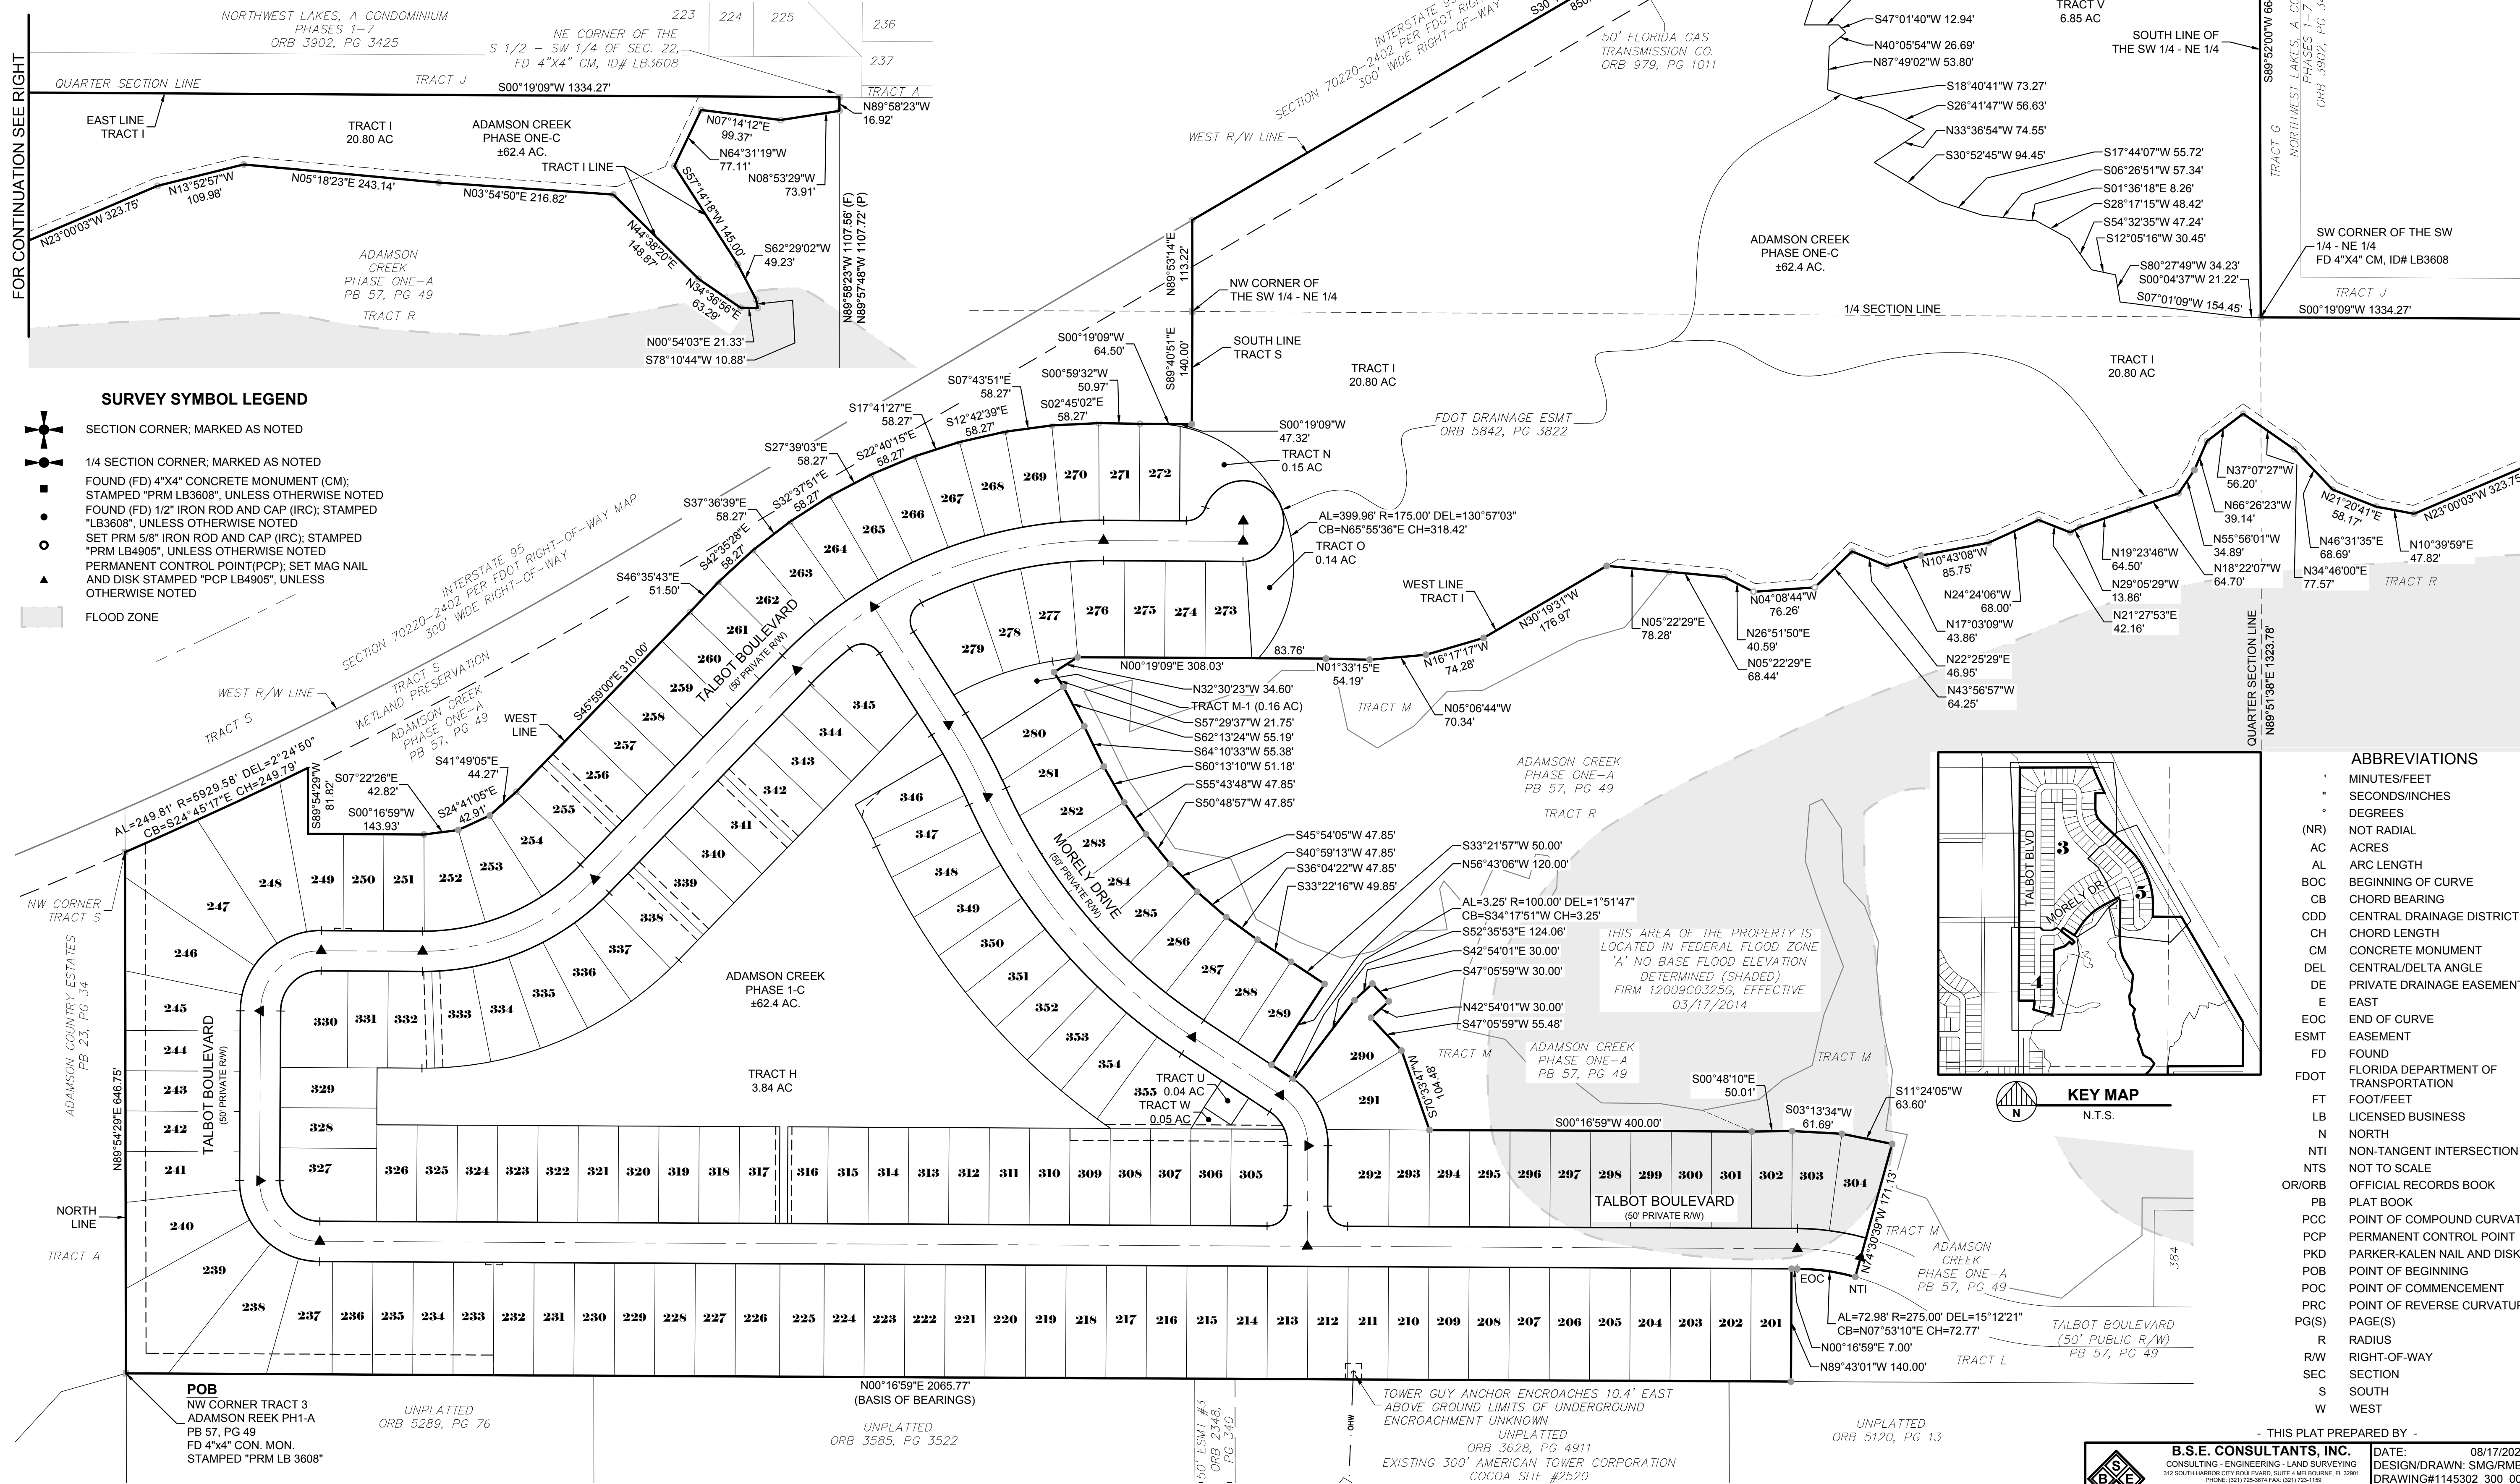

 B.S.E. CONSULTANTS, INC. CONSULTING - ENGINEERING - LAND SURVEYING 312 SOUTH HARGRIS CITY BOULEVARD, SUITE 4 MELBOURNE, FL 32901 PHONE: (321) 725-1200 FAX: (321) 725-1201 CERTIFICATE OF BUSINESS AUTHORIZATION: 4505 CERTIFICATE OF LAND SURVEYING BUSINESS AUTHORIZATION: LB0004965	DATE: 08/17/2020 DESIGN/DRAWN: SMG/RMB DRAWING# 1145302_300_002-005 PROJECT# 11453.02
---	--